


梨树区革命烈士陵园划定保护范围示意图

单位: m. m²

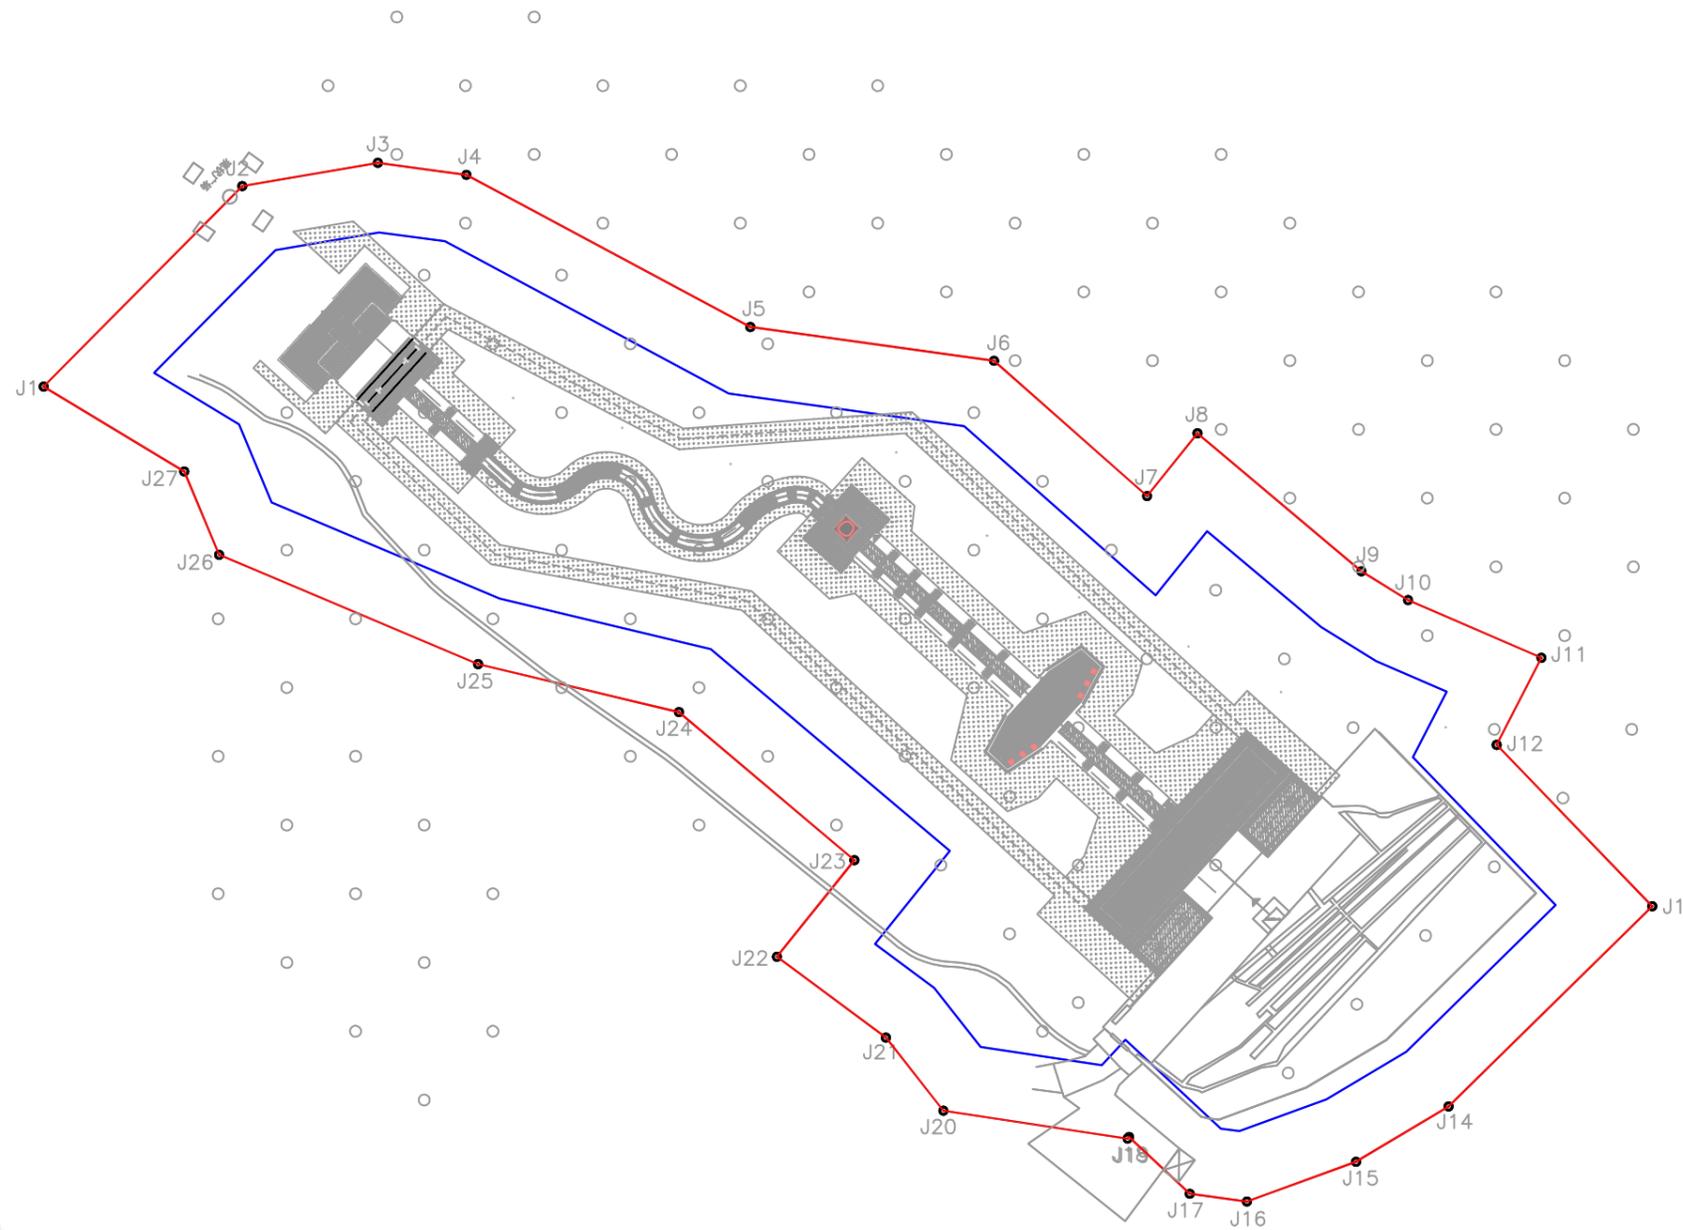

界址点坐标表

点号	X	Y	边长
J1	4995487.351	44397406.024	82.14
J2	4995545.696	44397463.844	40.04
J3	4995552.466	44397503.311	26.01
J4	4995548.958	44397529.081	93.77
J5	4995504.694	44397611.745	71.63
J6	4995494.862	44397682.692	59.44
J7	4995455.513	44397727.241	23.43
J8	4995473.771	44397741.921	62.36
J9	4995433.617	44397789.631	15.96
J10	4995425.229	44397803.213	42.30
J11	4995408.460	44397842.044	28.50
J12	4995383.111	44397829.011	65.24
J13	4995336.171	44397874.317	83.13
J14	4995277.904	44397815.019	31.39
J15	4995261.813	44397788.069	33.81
J16	4995250.241	44397756.300	16.77
J17	4995252.504	44397739.686	24.18
J18	4995269.002	44397722.003	0.62
J19	4995268.546	44397721.581	54.24
J20	4995276.671	44397667.949	27.06
J21	4995297.937	44397651.211	39.50
J22	4995321.472	44397619.492	36.02
J23	4995349.568	44397642.037	66.81
J24	4995392.645	44397590.970	60.12
J25	4995406.602	44397532.491	81.83
J26	4995438.424	44397457.105	26.27
J27	4995462.649	44397446.941	47.79
J1	4995487.351	44397406.024	

S=65135.93 平方米 合97.7039亩

黑龙江精瑞测绘服务有限公司



坐标系统: 2000国家大地坐标系, 3度带, 带号44

比例尺: 1: 2000

图例说明: 蓝色线框合围区域为梨树区烈士陵园范围
红色线框合围区域为梨树区烈士陵园保护范围。